

ROAD TRAFFIC REGULATION ACT 1984

WOKINGHAM DISTRICT COUNCIL


(ALDBOURNE AVENUE, RAMSBURY DRIVE AND THE KNAPP, EARLEY)


(PROHIBITION OF VEHICLES (EXCEPT FOR ACCESS)) ORDER 2005

Wokingham District Council as Traffic Authority in exercise of its powers under Sections 1(1)(d) and (f), 2(1) and 2(2)(a) and (d) of the Road Traffic Regulation Act 1984 ("the Act") and all other enabling powers and after consultation with the Chief Officer of Police in accordance with Part III of Schedule 9 to the Act, HEREBY MAKES the following Order:

1. This Order shall come into operation on the 22nd day of December 2005 and shall be cited as the WOKINGHAM DISTRICT COUNCIL (ALDBOURNE AVENUE, RAMSBURY DRIVE AND THE KNAPP, EARLEY) (PROHIBITION OF VEHICLES (EXCEPT FOR ACCESS) ORDER 2005.
2. Save as provided in Article 3 of this Order, no person shall, except upon the direction or with the permission of a Police Officer or Traffic Warden in uniform, cause or permit any motor vehicle to enter, proceed or wait in roads specified in the Schedule to this Order.
3. Nothing in this Order shall prevent any person from causing or permitting any motor vehicle to enter or proceed in the roads specified in the Schedule to this Order in so far as such entry or proceeding is reasonably necessary to enable the vehicle to be used for any such purposes set out hereunder, or to wait in the roads specified in the Schedule for so long as may be necessary for any of these purposes:-
 - (a) access to a premises that has an entrance located on the roads;
 - (b) the removal of any obstruction to traffic;
 - (c) police, fire brigade or ambulance purposes;
 - (d) the maintenance, improvement or reconstruction of the roads;
 - (e) the laying, erection or repair, or in land adjacent to the said length of roads of any sewer or of any main, pipe or apparatus for the supply of gas, water or electricity or of any telecommunications system as defined in the Telecommunications Act 1984.
 - (f) operations by a local authority in pursuance of statutory powers or duties.
4. The Interpretation Act 1978 shall apply to the interpretation of this Order as it applies to the interpretation of an Act of Parliament.

THE COMMON SEAL OF
WOKINGHAM DISTRICT COUNCIL
Was hereunto affixed on the 10th day
of November 2005 in the presence of


Solicitor

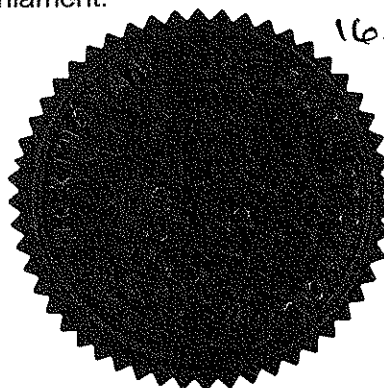

SCHEDULE



Prohibition of Vehicles (Except for Access)

Aldbourne Avenue	for its entirety
Ramsbury Drive	for its entirety
The Knapp	for its entirety



KEY

Proposed extent
of no access prohibition

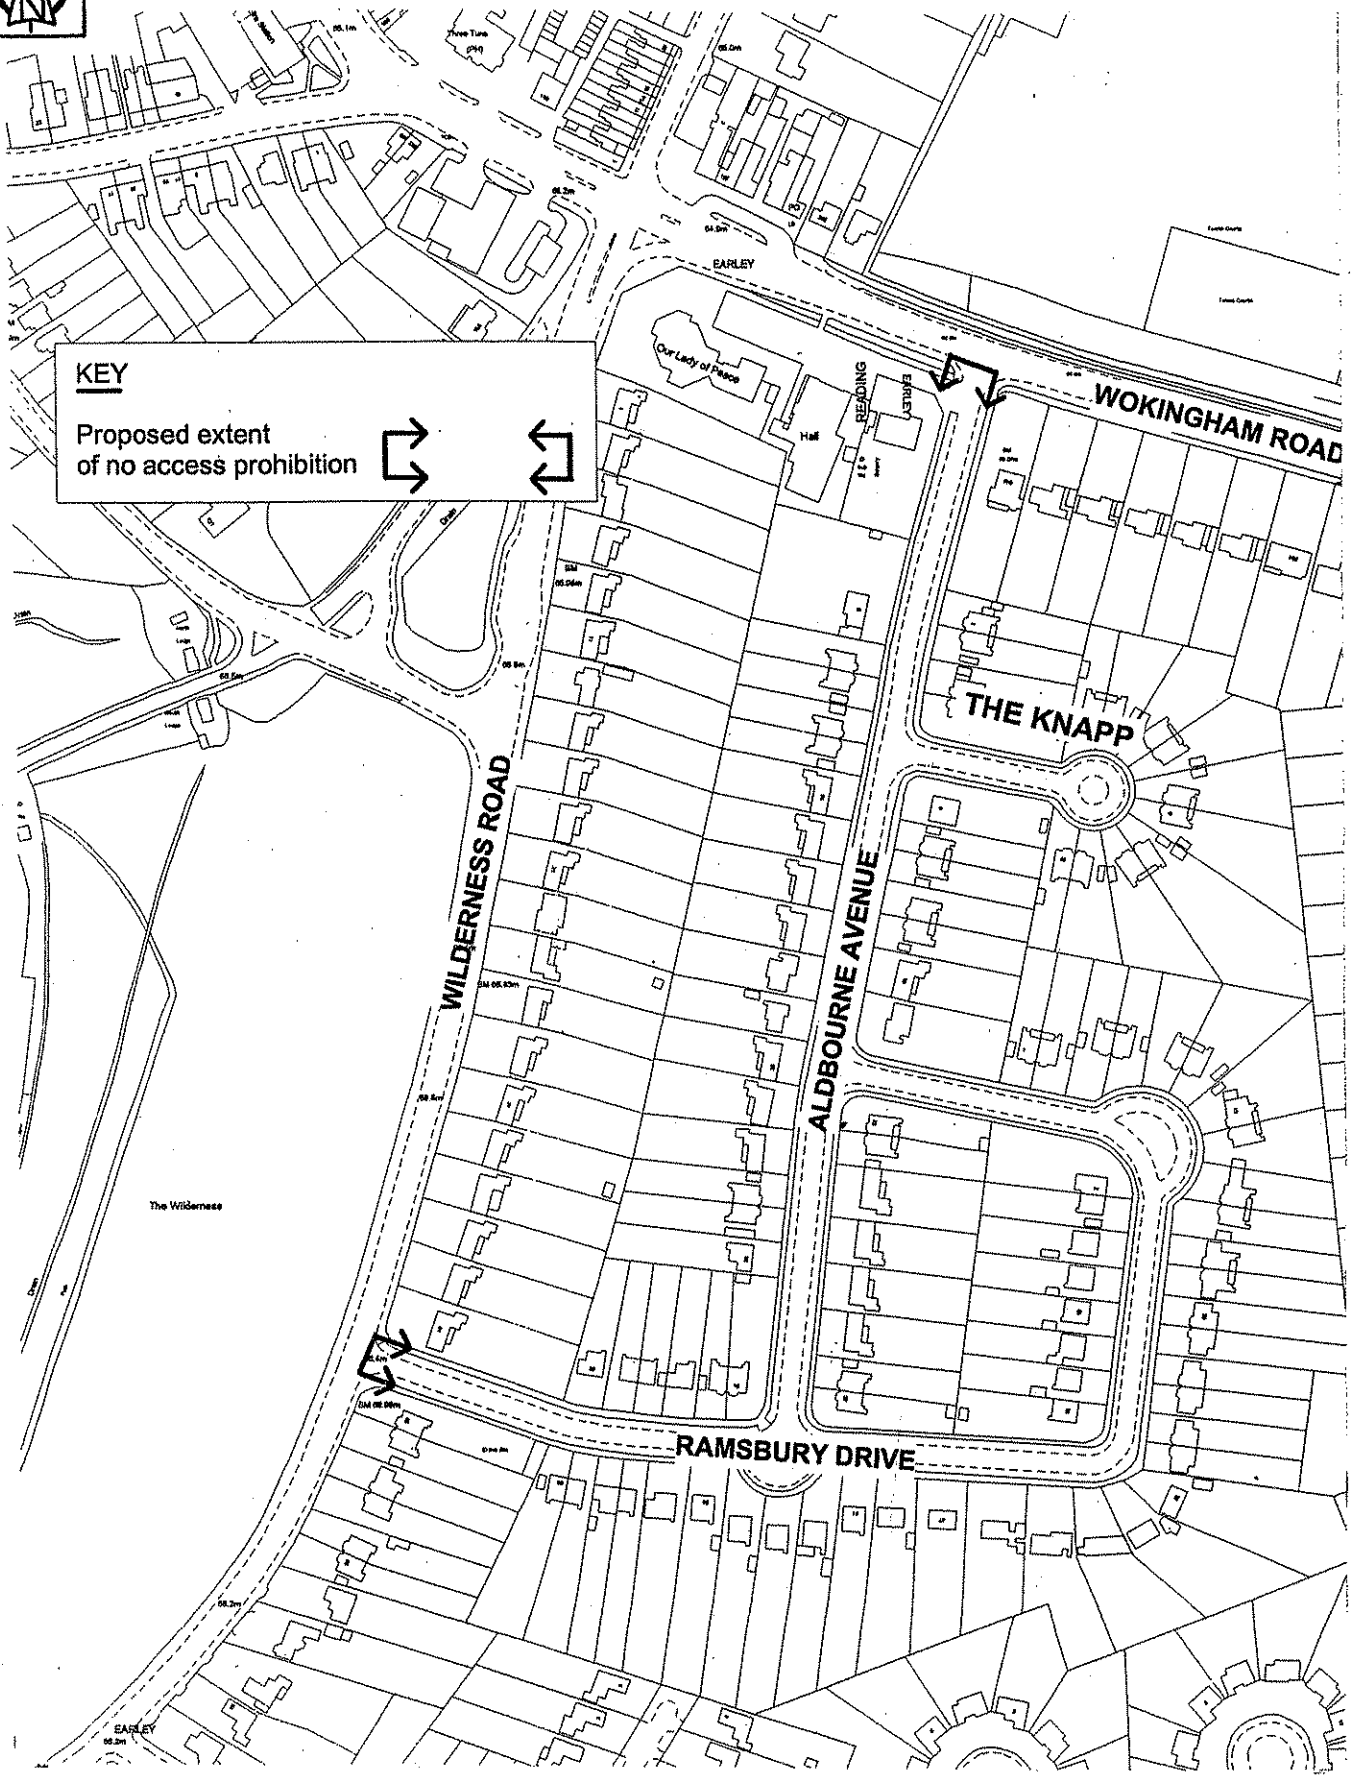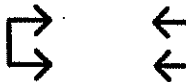

**ALDBOURNE AVENUE AND
RAMSBURY DRIVE, EARLEY.
NO ACCESS PROHIBITION**

DRAWN ON AUTOCAD

DRAWN		DRIVE	
CHECK		PATH	
DATE	APR 04	FILE	
CONTRACT No.			

SCALE

1:2500

DRAWING No.

5049/339



**WOKINGHAM
DISTRICT COUNCIL**

M. Moon
C. Eng., M.I.C.E.,
HEAD OF ENGINEERING
ENVIRONMENTAL SERVICES DEPT
P.O. Box 153,
Stoke End,
Wokingham,
Berks, RG40 1HL.