


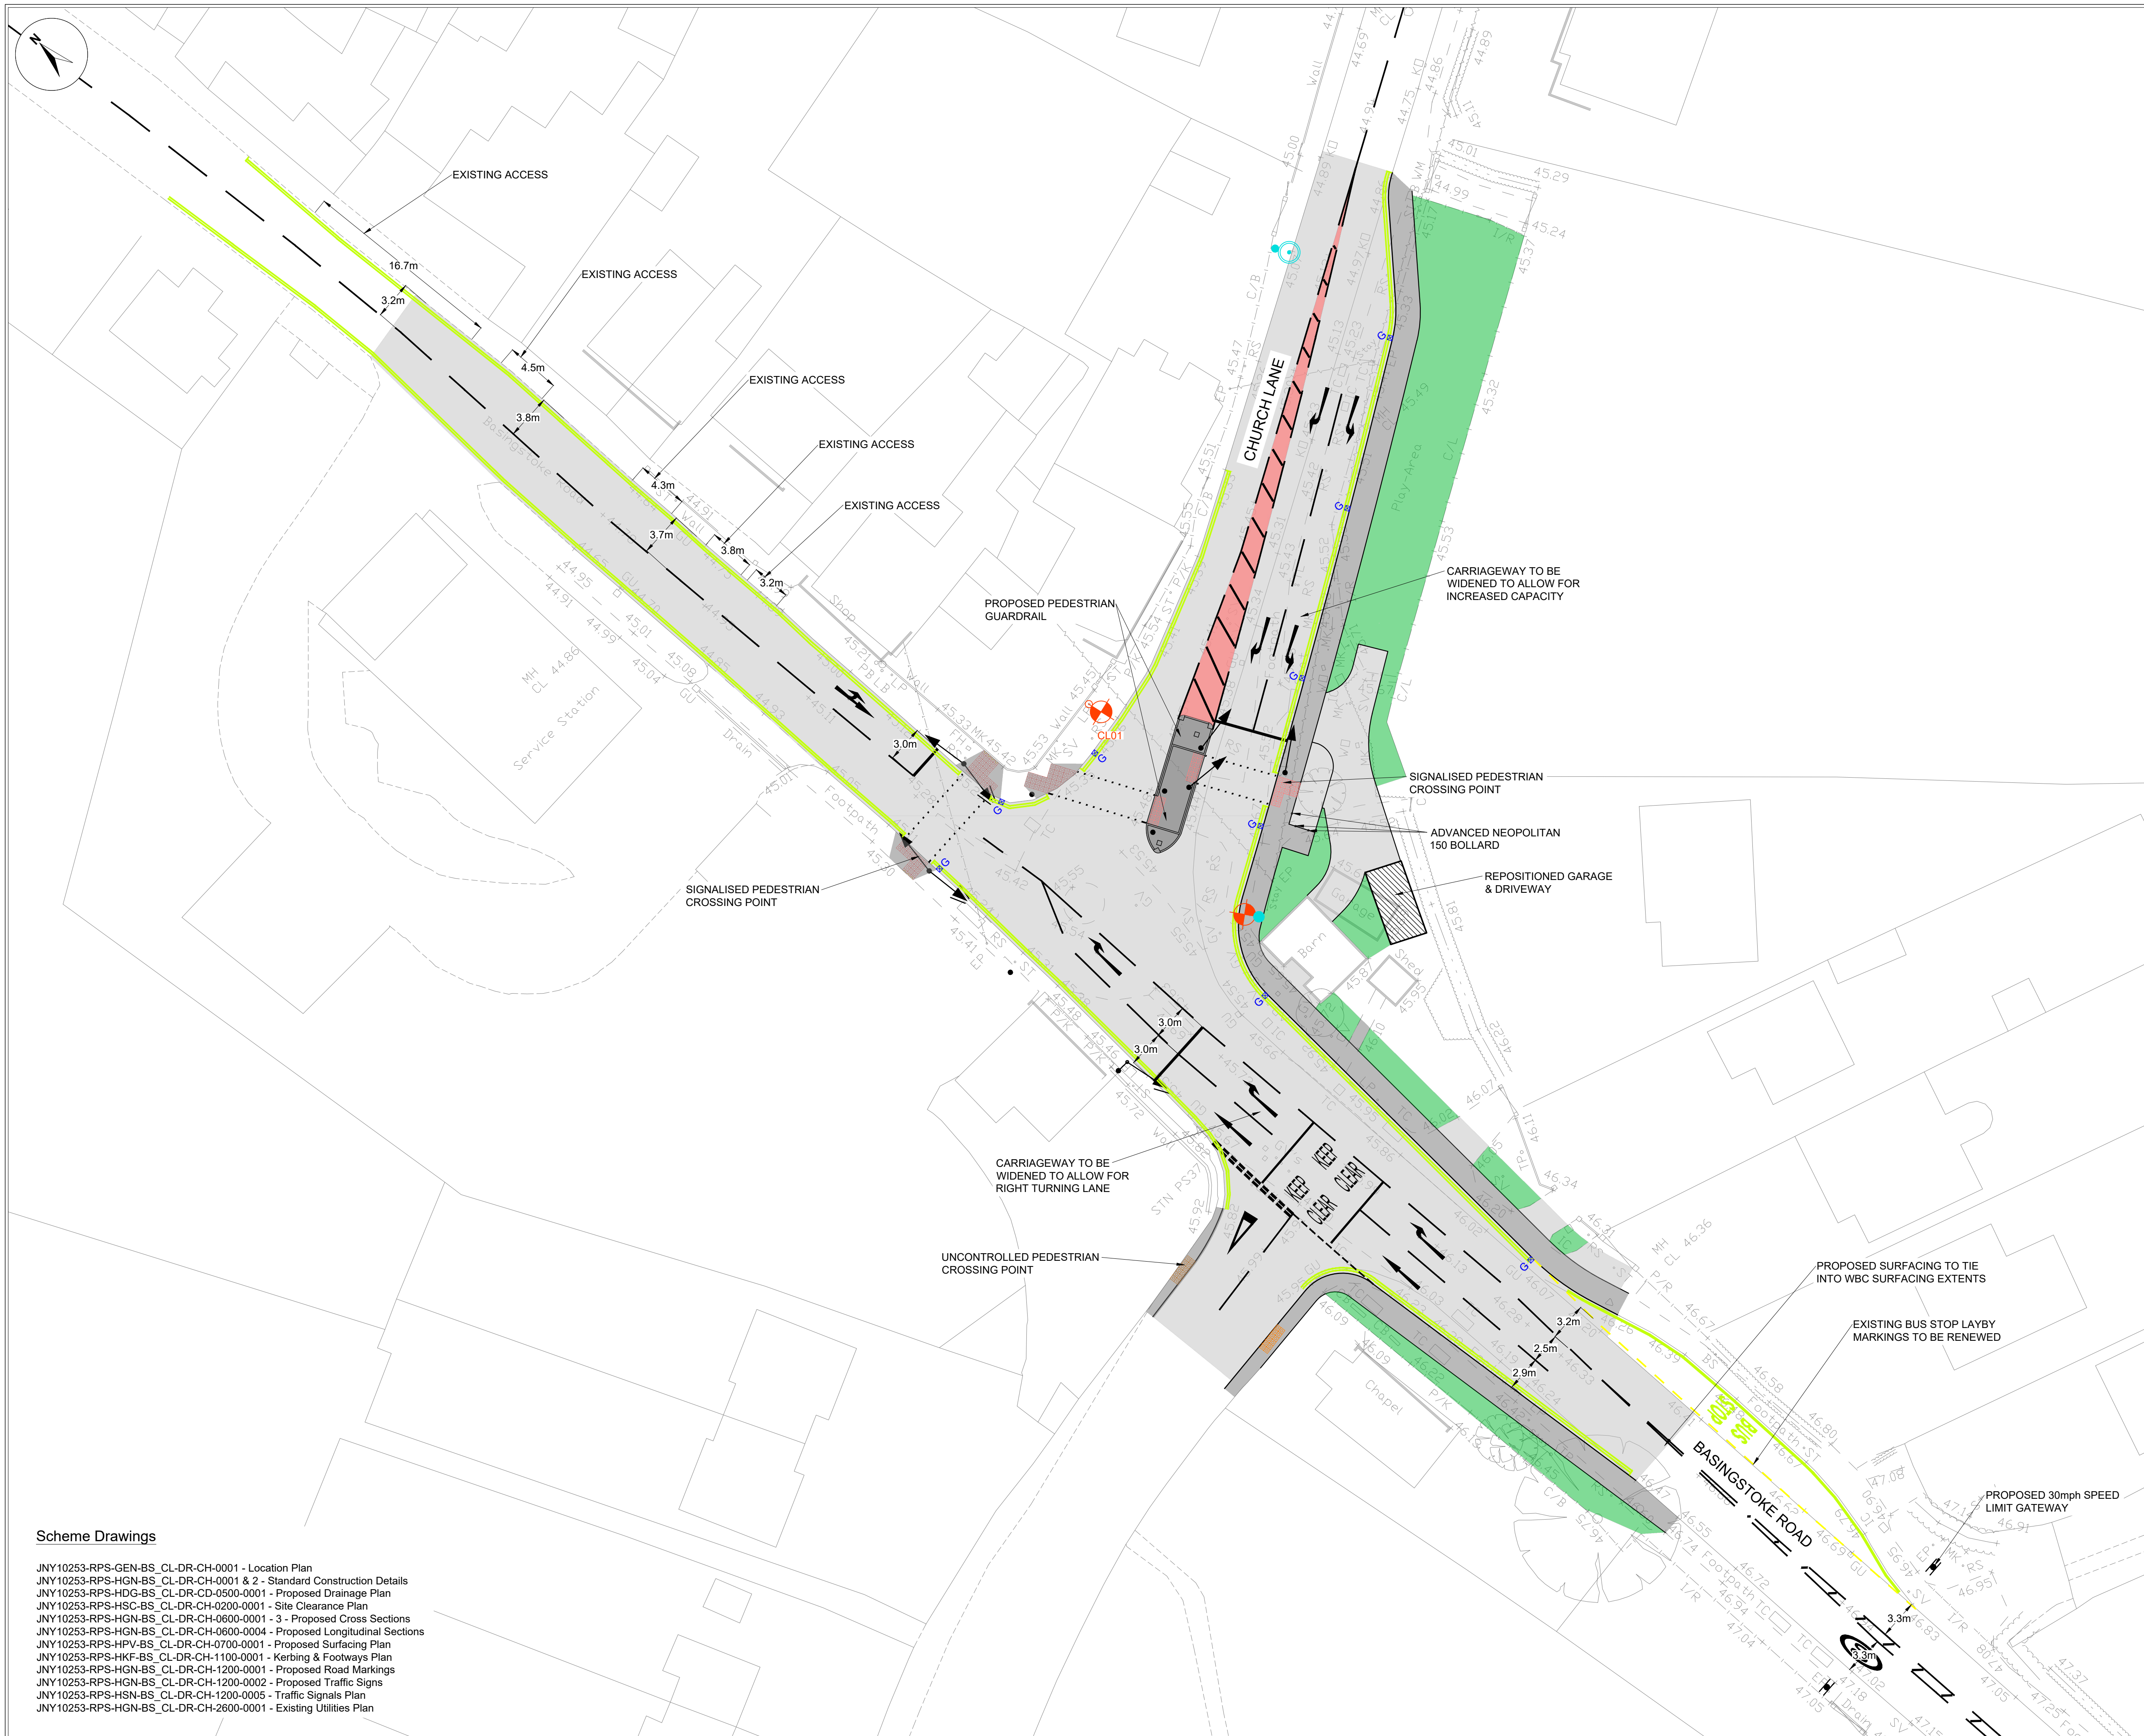

© 2019 RPS Group

NOTES

1. THIS DRAWING HAS BEEN PREPARED IN ACCORDANCE WITH THE SCOPE OF RPS'S APPOINTMENT WITH ITS CLIENT AND IS SUBJECT TO THE TERMS AND CONDITIONS OF THAT APPOINTMENT. RPS ACCEPTS NO LIABILITY FOR ANY USE OF THIS DOCUMENT OTHER THAN BY ITS CLIENT AND ONLY FOR THE PURPOSES FOR WHICH IT WAS PREPARED AND PROVIDED.
2. IF RECEIVED ELECTRONICALLY IT IS THE RECIPIENT'S RESPONSIBILITY TO PRINT TO CORRECT SCALE. ONLY WRITTEN DIMENSIONS SHOULD BE USED.
3. THIS DRAWING SHOULD BE READ IN CONJUNCTION WITH ALL OTHER RELEVANT DRAWINGS AND SPECIFICATIONS.

KEY

- | | |
|---|----------------------------|
|  | PROPOSED HIGH CARRIAGEWAY |
|  | PROPOSED FOOTWAY |
|  | PROPOSED VERGE/LANDSCAPING |
|  | PROPOSED TRAFFIC SIGNALS |
|  | DYL PARKING RESTRICTIONS |
|  | PROPOSED RED TACTILES |
|  | PROPOSED BUFF TACTILES |
|  | PROPOSED GULLIES |

P03	Grazeley Road footway resurfacing extents amended	DH	MJB	18/11/20
P02	Drawing amended following comments from WSP 25/08/2020	DH	MJB	01/09/20
P01	First Issue	DH	KSR	10/06/20
Rev	Description	By	CB	Date



260 Park Avenue, Aztec West, Almondsbury, Bristol, BS32 4SY
T: +44(0)1454 853 000 E: transport@rpsgroup.com

Client UNIVERSITY OF READING
TAYLOR WIMPEY
DAVID WILSON HOMES

Project SOUTH OF M4 SDL

Title GENERAL ARRANGEMENT PLAN

Status	Scale @ A1	Date Created
INFORMATION	1:250	28/01/2020
Drawn By	Checked By	Approved By
DH	MJB	MJB
Document Number		
RPS10253-RPS-HGN-BS_CL-DR-CH-0100-0001		
Project Code - Originator - Zone - Level - Type - Role - Drawing Number		
RPS Project Number	Suitability	Revision
JNY10253	S1	P03
rpsgroup.com		